




TYPICAL FLOOR PLAN

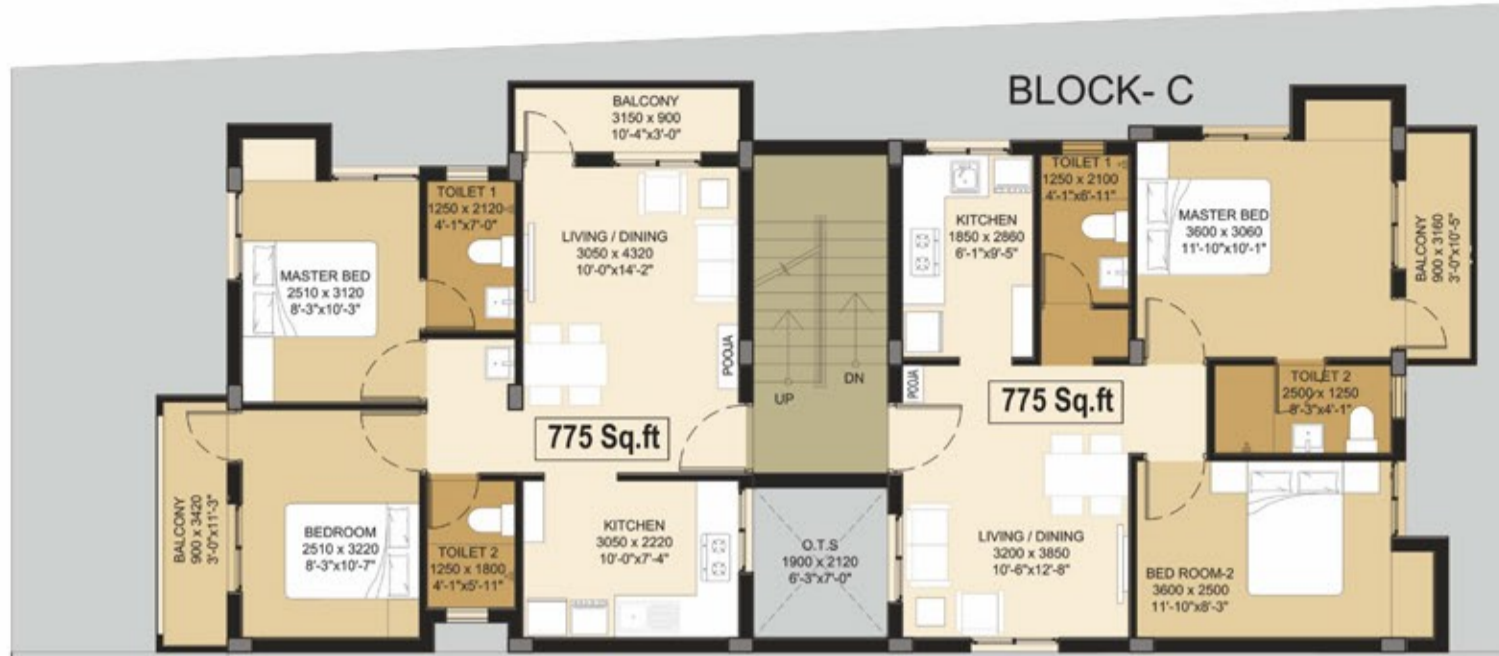

**PLOT NO
260C**

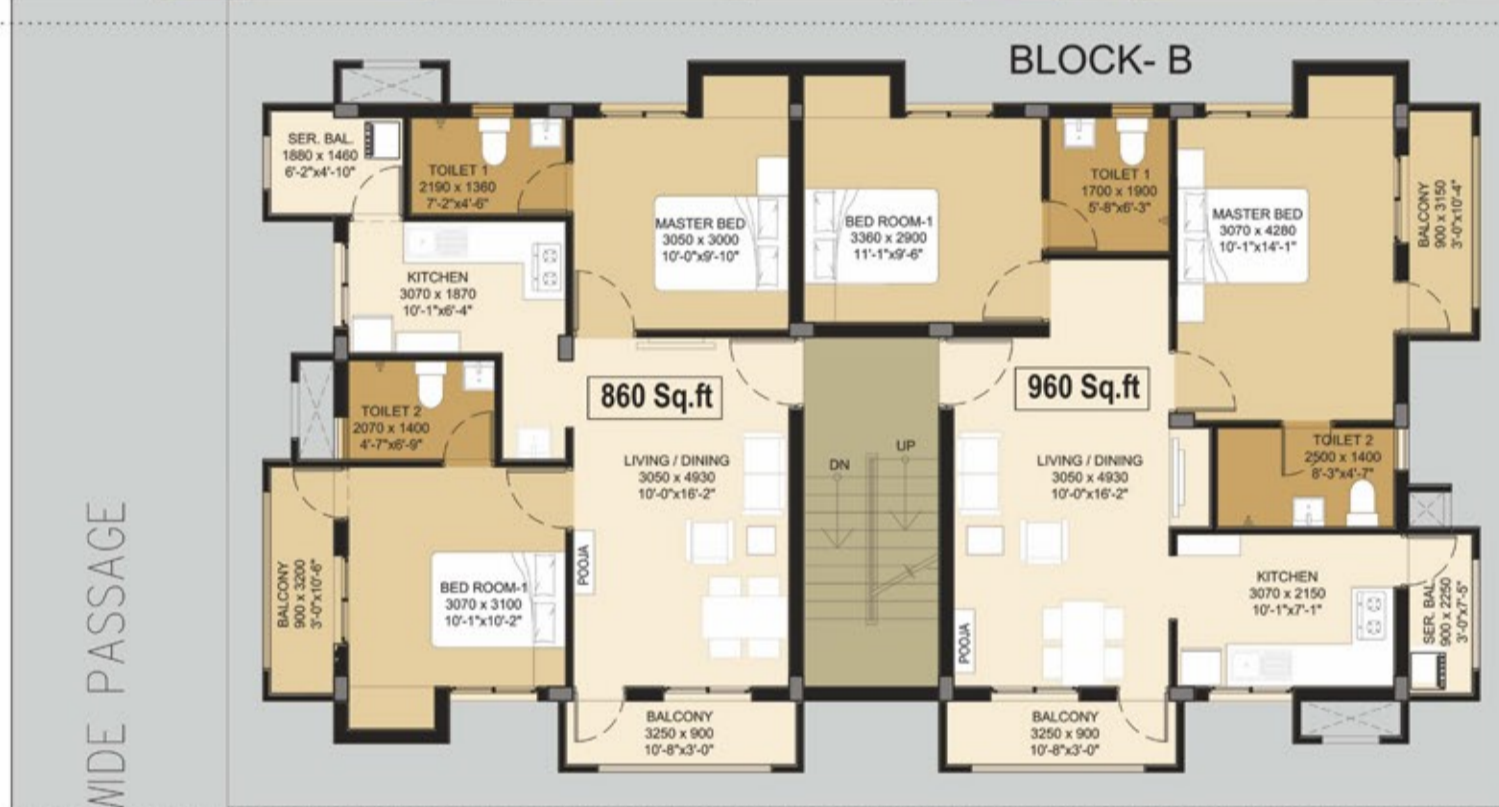

**PLOT NO
260B**

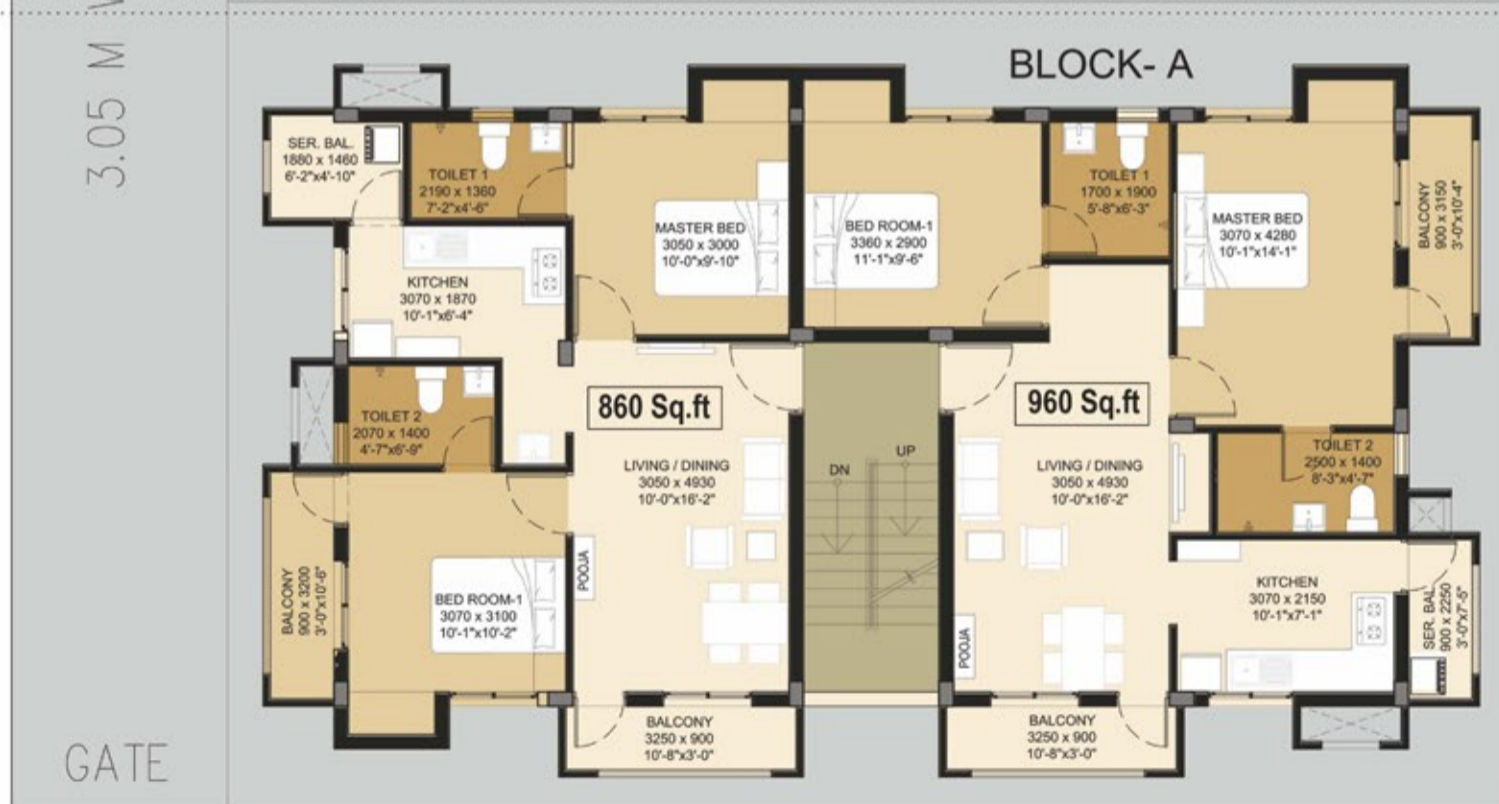

**PLOT NO
260A**

3.05 M WIDE PASSAGE

GATE

9.0 M WIDE ROAD